


FLOOR PLAN
 SCALE 1/4" = 1'-0"

SPECIAL NOTES:
 1. ALL GRADES AND ELEVATIONS ARE TO BE TAKEN BY THE CONTRACTOR PRIOR TO ANY CONSTRUCTION COMMENCING.


NOTES:
 1. EXACT SHAPE, SIZE, AND LOCATION OF DECK TO BE SPECIFIED BY OWNER AT TIME OF CONSTRUCTION.
 2. ALL CONSTRUCTION MUST COMPLY WITH LOCAL AND NATIONAL BUILDING CODES AT TIME OF CONSTRUCTION.
 3. EXACT SHAPE, SIZE, AND LOCATION OF WINDOWS AND DOORS TO BE SPECIFIED BY OWNER AT TIME OF CONSTRUCTION.
 4. PROVIDE AT LEAST ONE ROD AND SHELF IN EACH CLOSET.
 5. ALL INTERIOR WALLS TO BE CONSTRUCTED WITH 2" X 4" AND ALL EXTERIOR WALLS TO BE CONSTRUCTED WITH 2" X 6".
 6. ALL DIMENSION TO OUTSIDE FACE OF EXTERIOR WALLS.

NEW HOME PLANS FOR HAROLD & JOAN
 VAN BUSKIRK AT LAKEWOOD DRIVE
 CHESTER GRANT, LUNEN, CO., N.S.

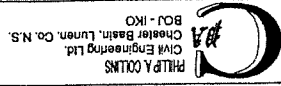


SPECIAL NOTES:
 1. ALL GRADES AND ELEVATIONS ARE TO BE TAKEN BY THE CONTRACTOR PRIOR TO ANY CONSTRUCTION COMMENCING.

BASEMENT LAYOUT
 SCALE 1/4" = 1'-0"

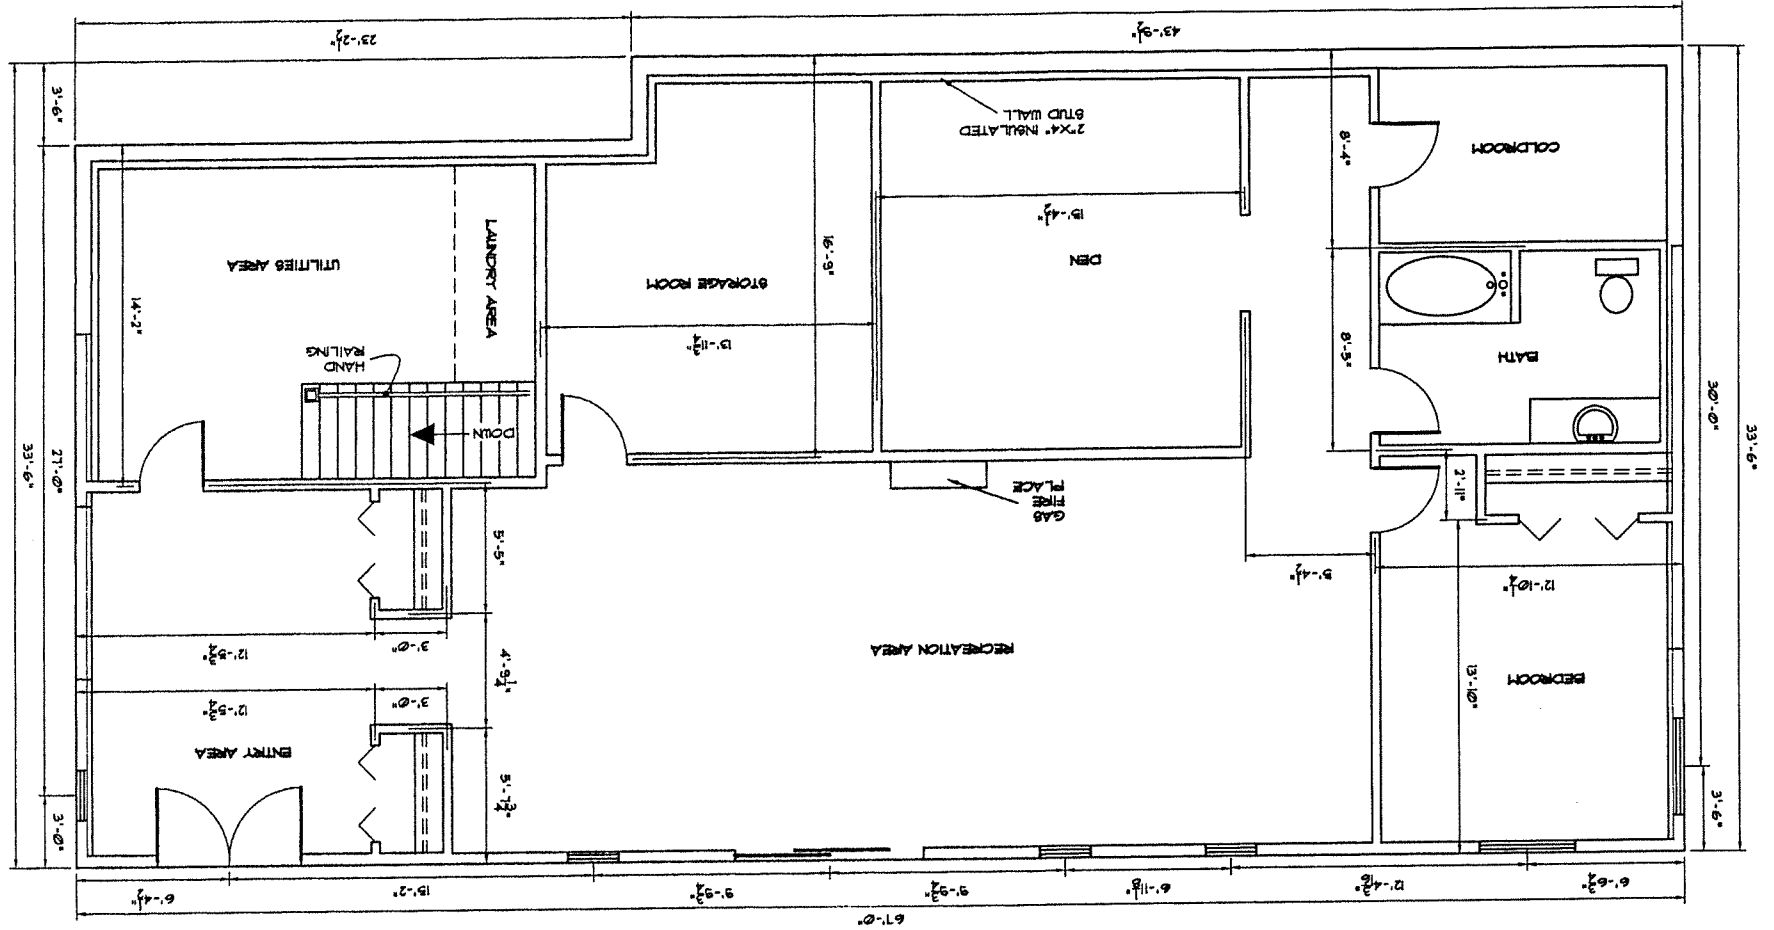

BUILDING SECTION
 SCALE 3/16" = 1'-0"

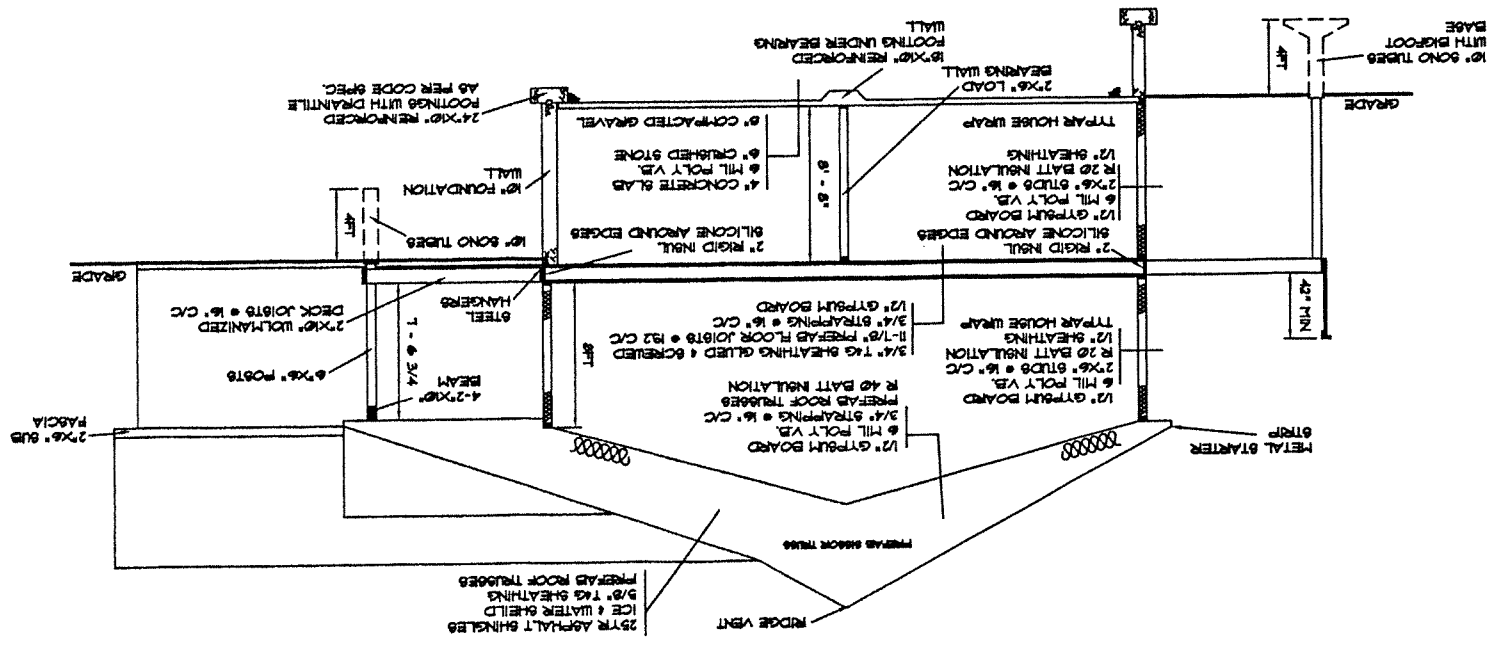

NOTES:
 1. EXACT SHAPE, SIZE, AND LOCATION OF DECKS TO BE SPECIFIED BY OWNER AT TIME OF CONSTRUCTION.
 2. ALL CONSTRUCTION MUST COMPLY WITH LOCAL AND NATIONAL BUILDING CODES AT TIME OF CONSTRUCTION.
 3. EXACT GRADE, SIZE, AND LOCATION OF WINDOW AND DOOR TO BE SPECIFIED BY OWNER AT TIME OF CONSTRUCTION.
 4. PROVIDE AT LEAST ONE ROD AND SHELF IN EACH CLOSET.
 5. ALL INTERIOR WALLS TO BE CONSTRUCTED WITH 2" X 4" AND ALL EXTERIOR WALLS TO BE CONSTRUCTED WITH 2" X 6".
 6. ALL DIMENSION TO OUTSIDE FACE OF EXTERIOR WALLS.